


#19	Cyc
#18	4th Legs
#17	Cyc Electric
#16	Scrim
#15	Traveler
#14	Open
#13	3rd Electric
#12	3rd Legs
#11	3rd Border
#10	Open
#9	2nd Electric
#8	2nd Legs
#7	2nd Border
#6	Open
#5	1st Electric
#4	1st Legs
#3	1st Border
#2	Projection Screen
#1	Grand Drape


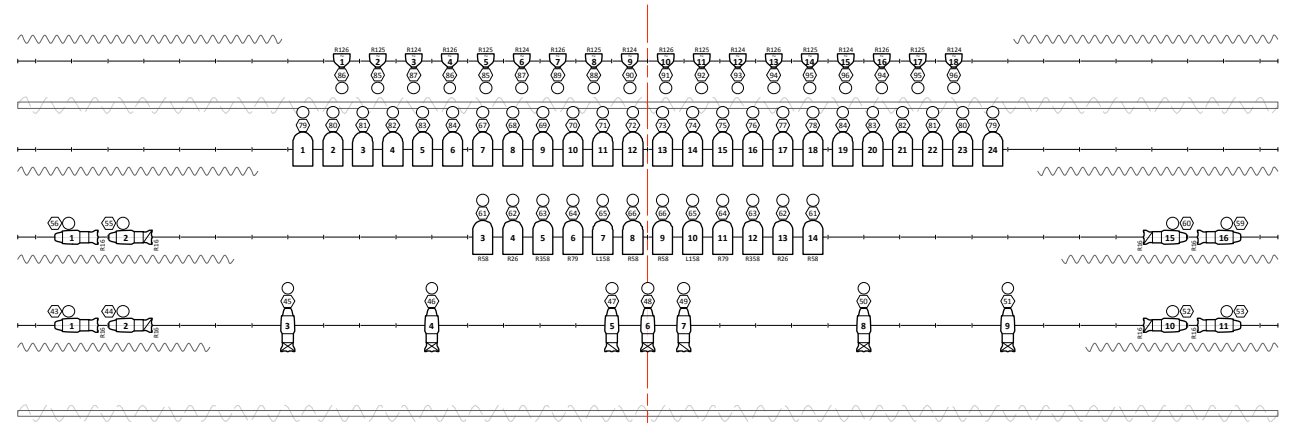


Cyc Electric
Circuits 85-96
Spare: None

3rd Electric
Circuits 67-84
Spare: None

2nd Electric
Circuits 55-66
Spare: 58, 57

1st Electric
Circuits 43-54
Spare: 54

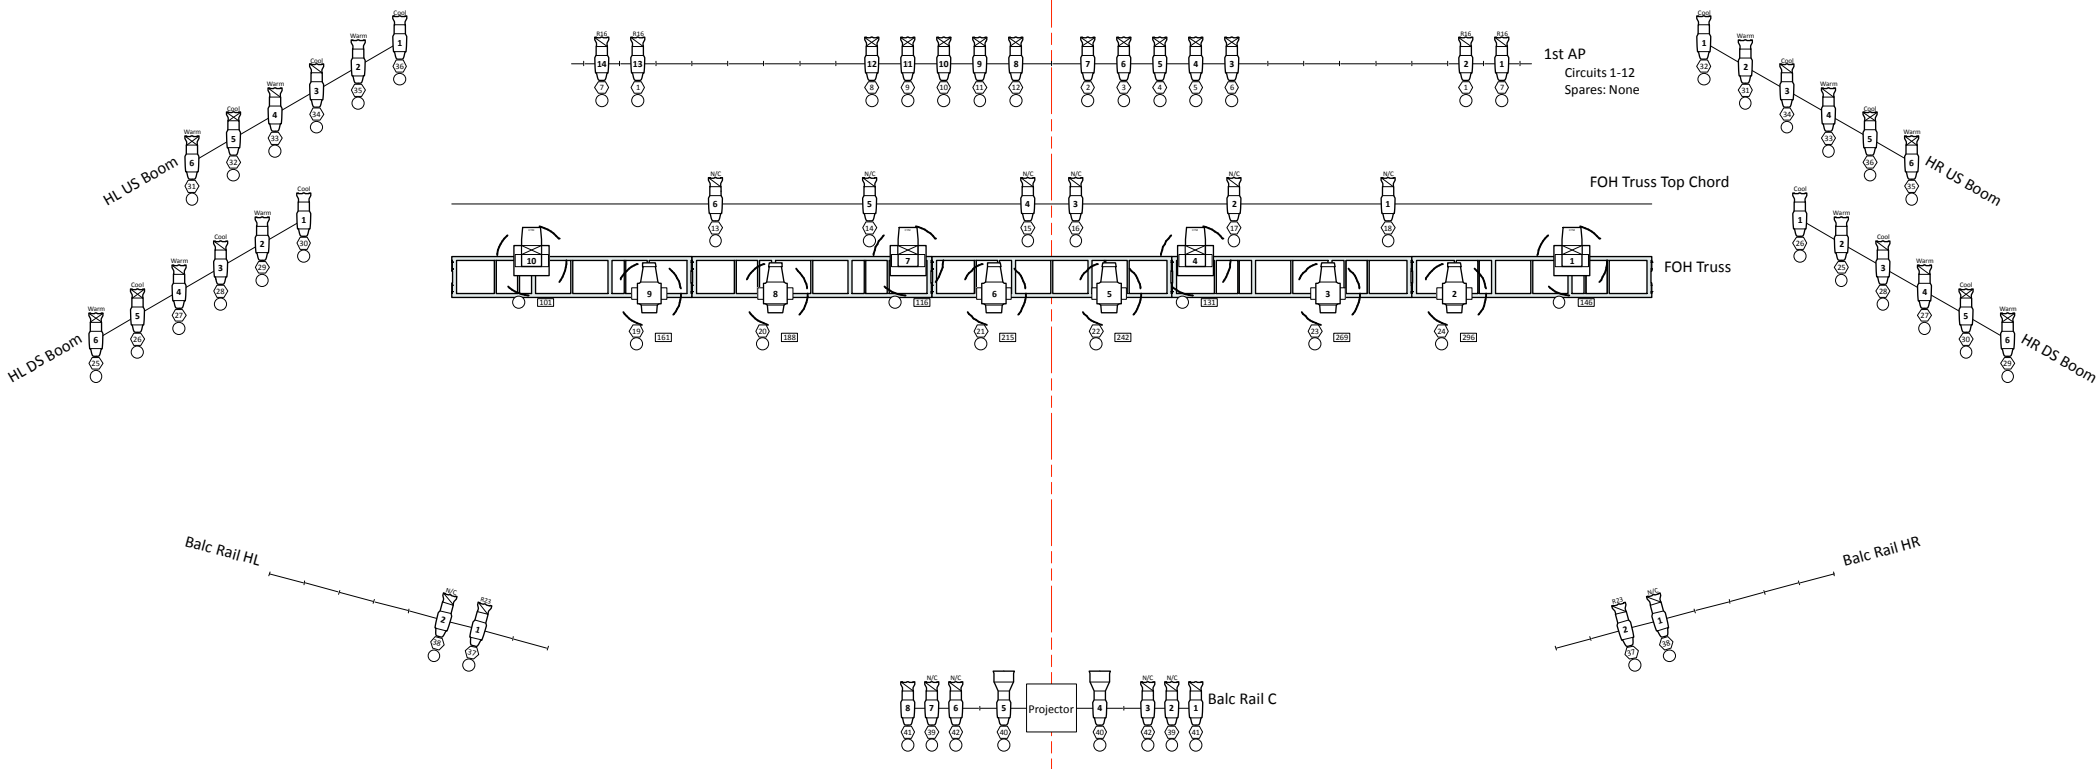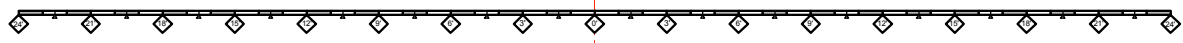

Insturment Key

- ETC Source-4 10°
- ETC Source-4 19°
- ETC Source 4 26°
- ETC Source-4 36°
- PAR 64 MFL
- ETC Source 4 PARNel
- VL-1000 Tungsten dimmer
- Varilite VL 2500 Wash

Legend

- Color
- Template
- Unit Number
- Dimmer Channel
- Unit Number
- Dimmer Address Channel

House Plot

Scale: 1/8" = 1'-0"

Drawn By: Mitch Van Dyke

Date: 3/24/16

Plate # **1** of 1

